


1	2	3	4	5	6	7	8
				RevNo	Revision note		
						Date	Signature
							Checked

MULTIWALL POLYCARBONATE ROOF & UPPER GABLE

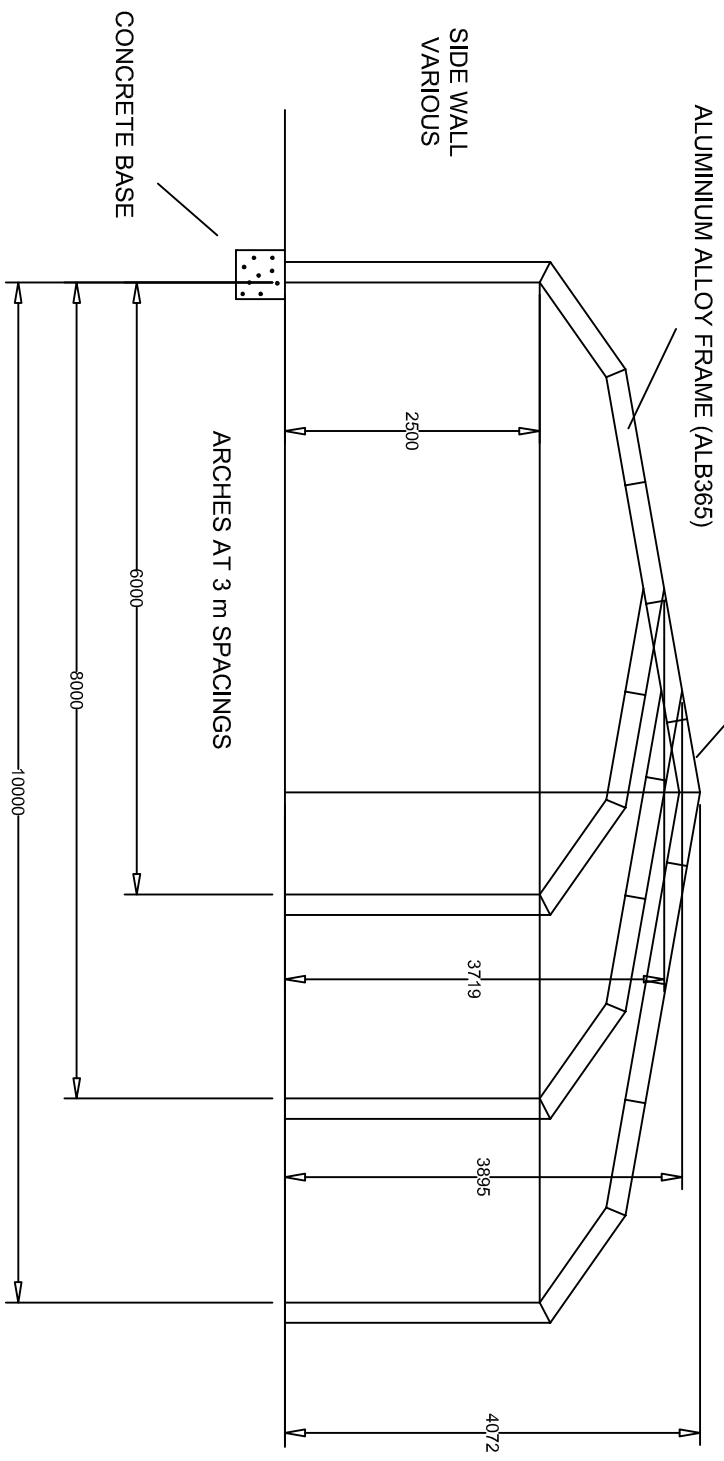

Item Ref	Quantity	Title / Name, Designation, Material, Dimensions etc.	Article No. / Reference
Drawn S.D.M.V.	Checked	Approved / Date	Date 08/03/10
File Name		Scale	

ALIFAB
Aluminium Fabrication

P.O.Box 100835, Scottsville, 3209
Pretoria, South Africa
Tel: +27 (0) 33 3865291/2/3
Fax: +27 (0) 33 3865254

Desc.
ROOF COVER STRUCTURE
GA 6m, 8m & 10m

Dwg No.: ROOFCOVER1 Rev0

Unspecified Limits	± 1
0,0	± 0,25
0,00	± 0,1
Angles	± 1°

