


1	2	3	4	5	6	7	8
RevNo	Revision note						

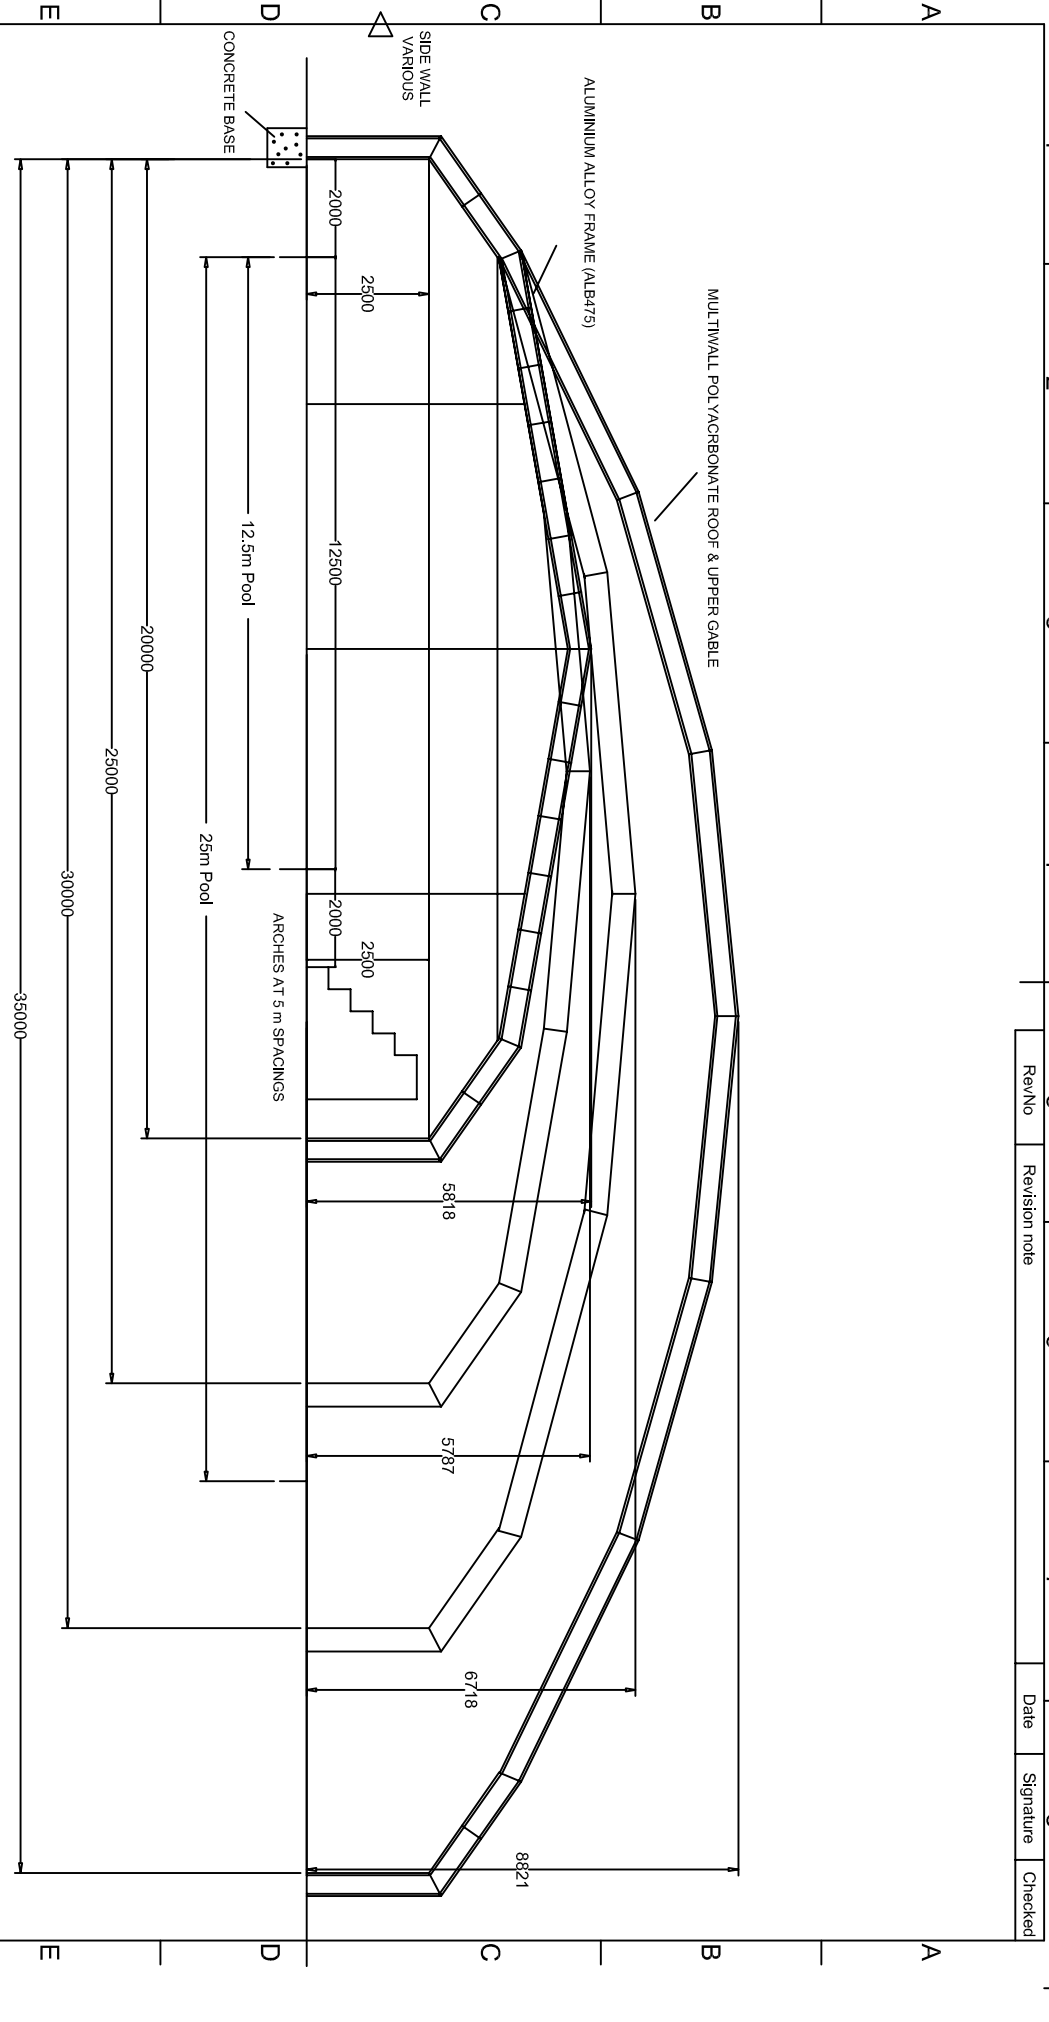

Item Ref	Quantity	Title / Name, Designation, Material, Dimensions etc.	Article No. / Reference
Drawn S.DALY	Checked	Approved / Date	Date 08/03/10
File Name		Scale	

Alifab
 Aluminium Fabrication
 P.O. Box 100835, Scottsville, 3209
 Pietermaritzburg, South Africa
 Tel : + 27 (0) 33 3865291/2/3
 Fax : + 27 (0) 33 3865254

Desc.
 ROOF COVER STRUCTURE
 GA - 20m, 25m, 30m & 35m
 Dwg No. : ROOFCOVER3 Rev0

Unspecified Limits	± 1
0,0	± 0,25
0,00	± 0,1
Angles	± 1°

